




通路 約3.5m

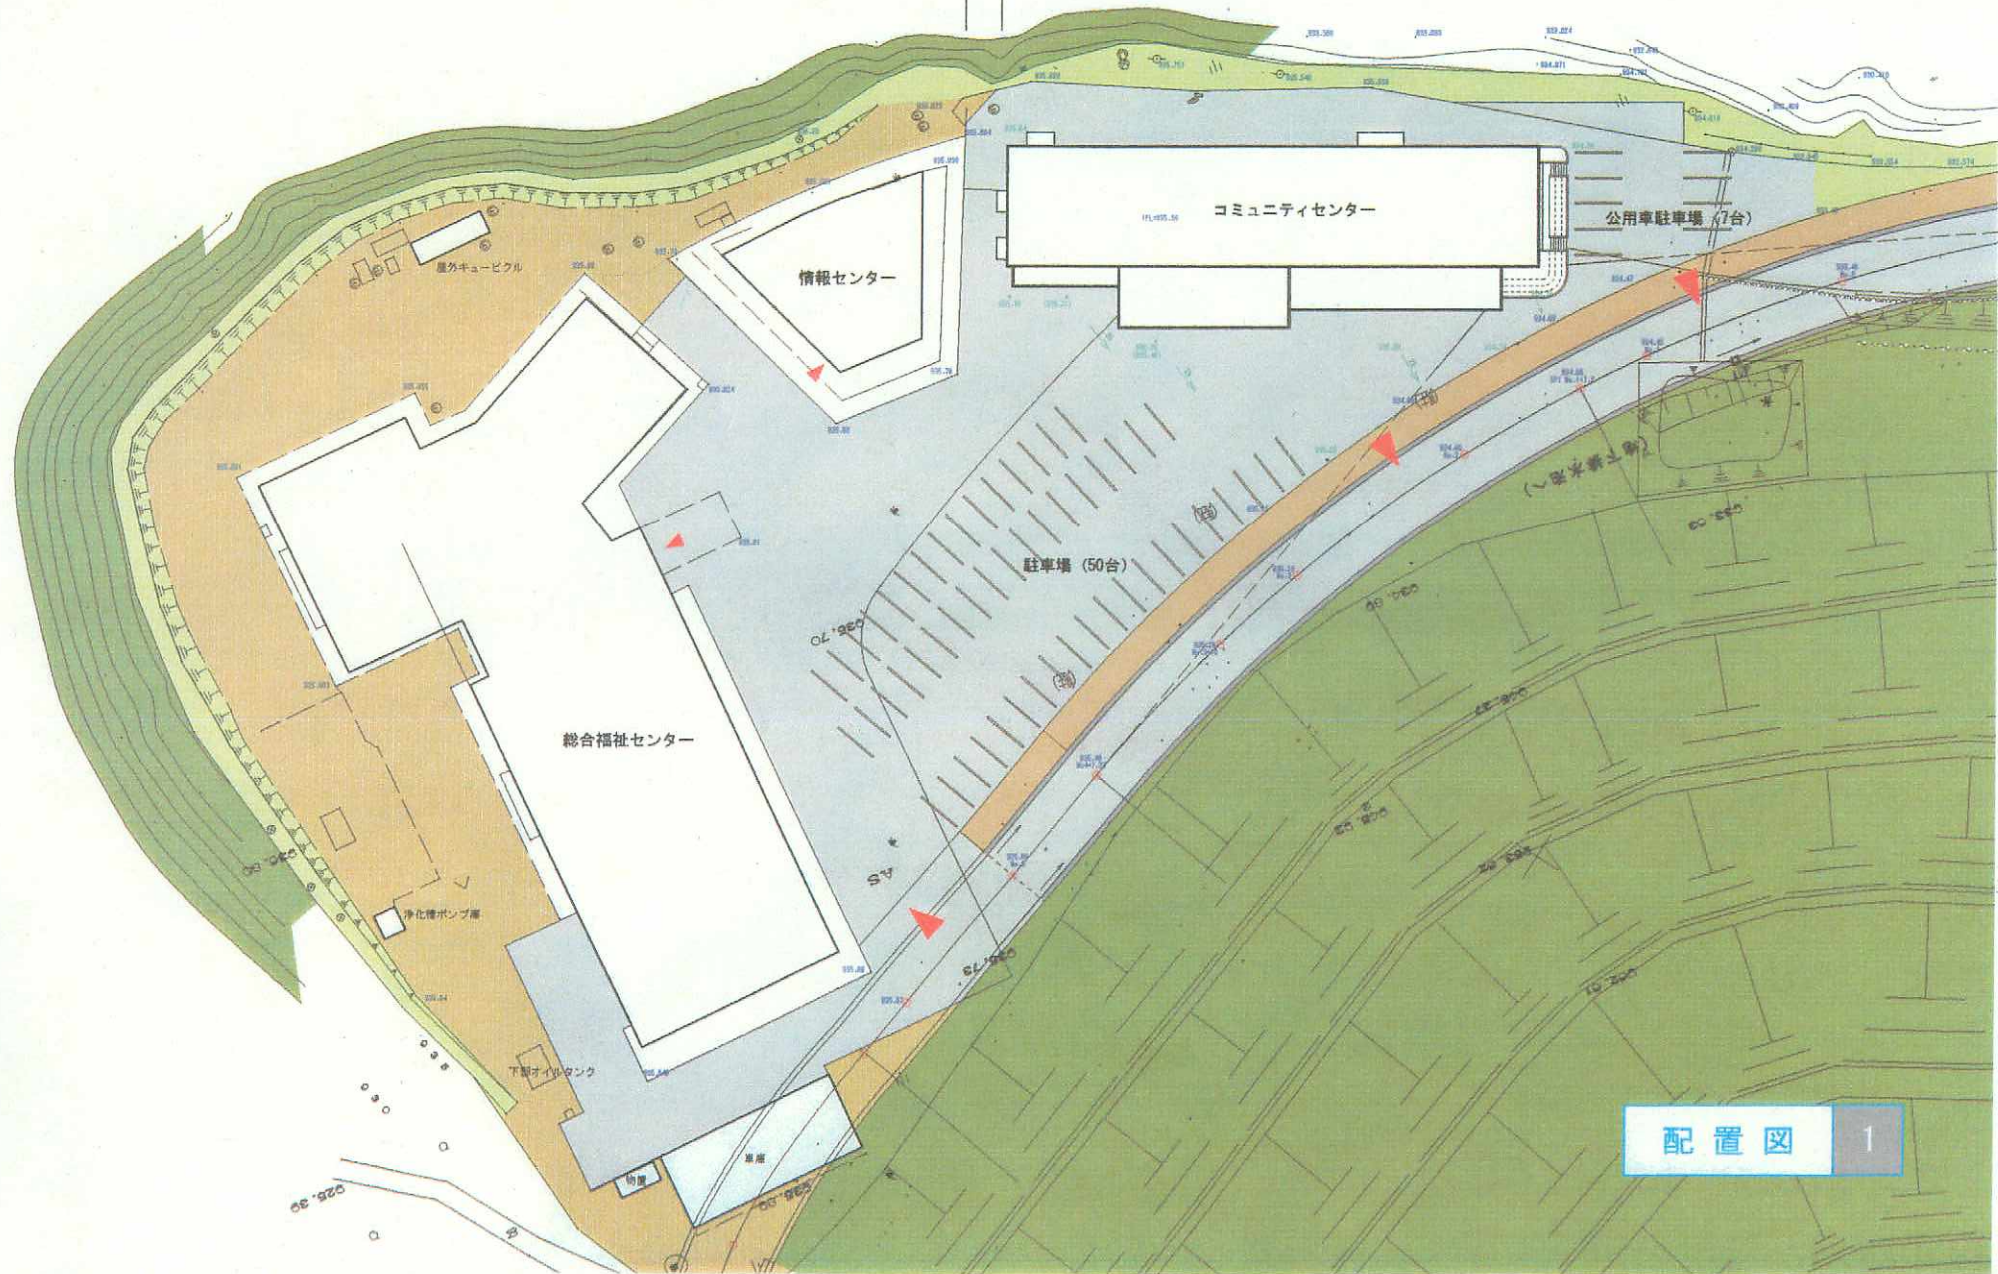


配置図 1

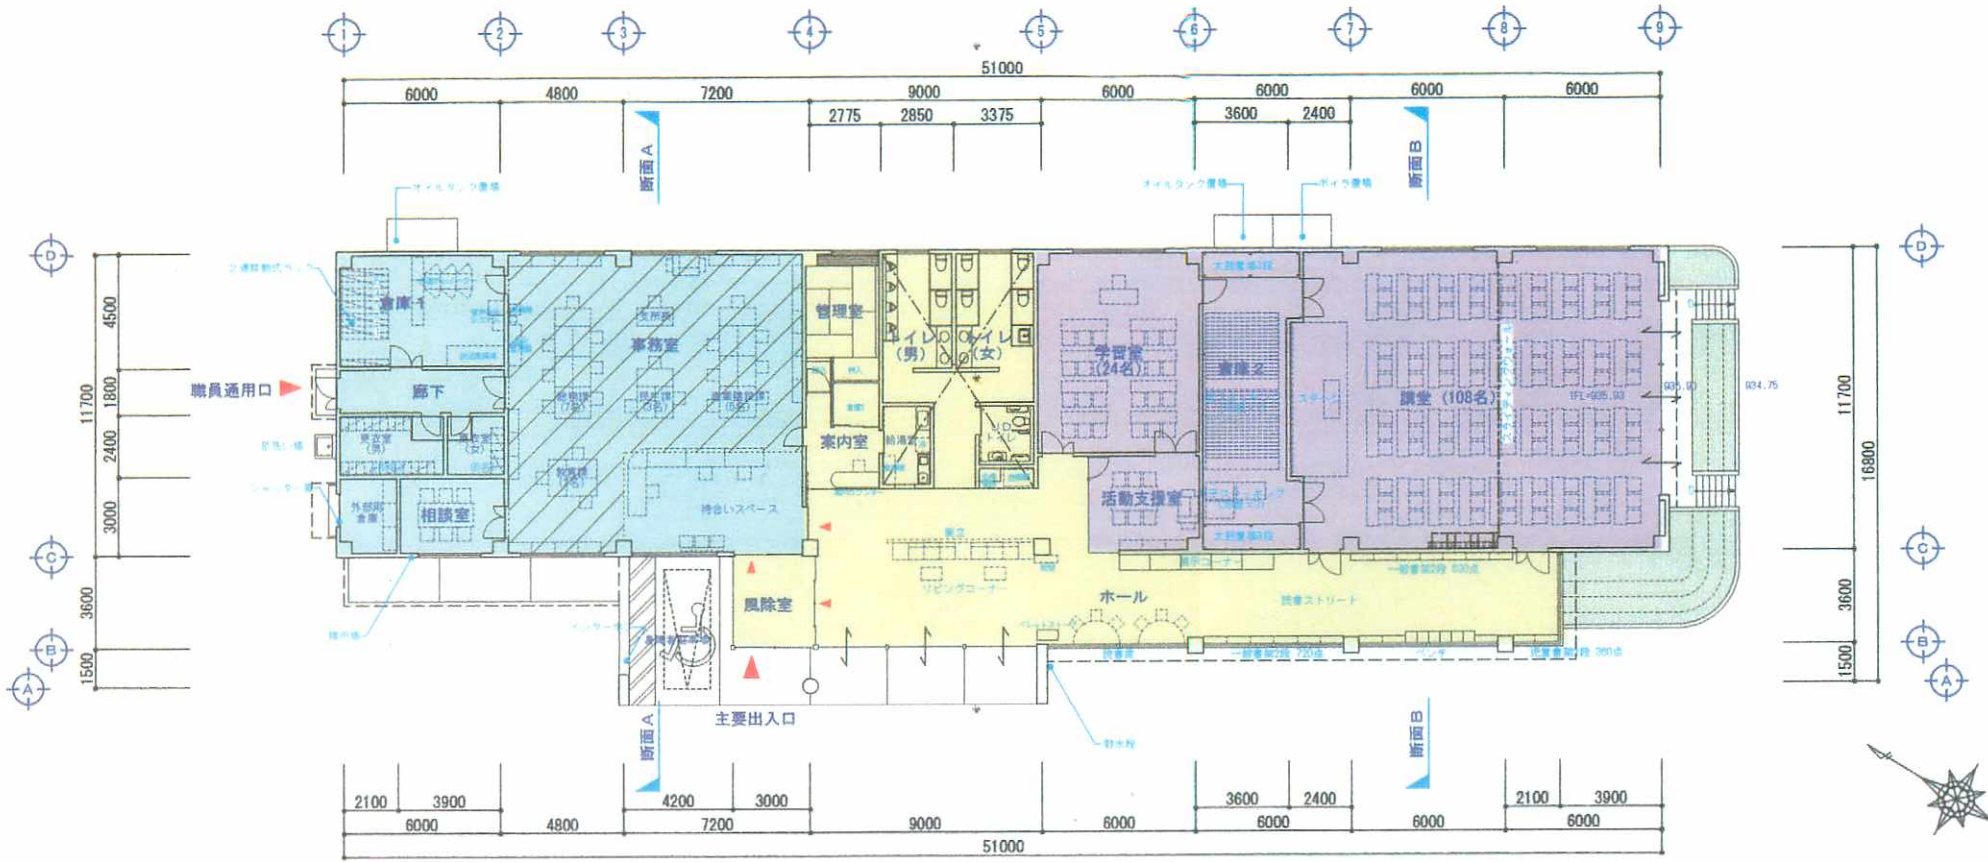

平面図 1/200

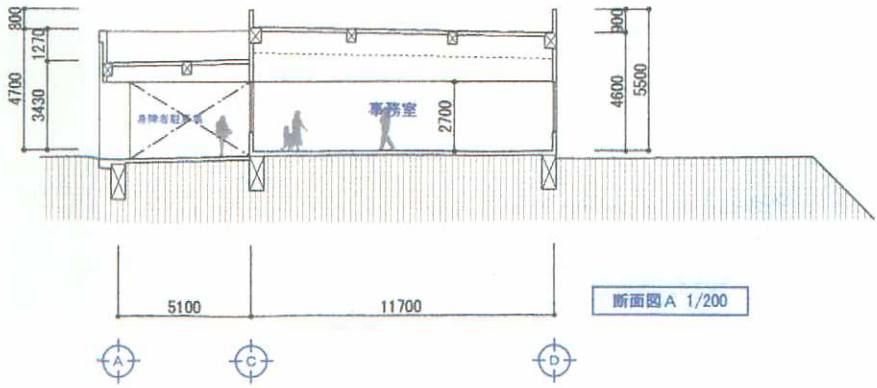

断面図 A 1/200

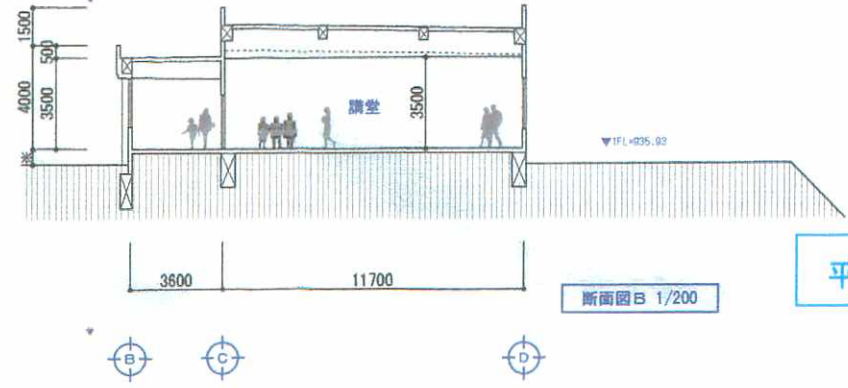

断面図 B 1/200